


RIDGELY TO STANFORD
 MP 183.7 TO MP 187.6

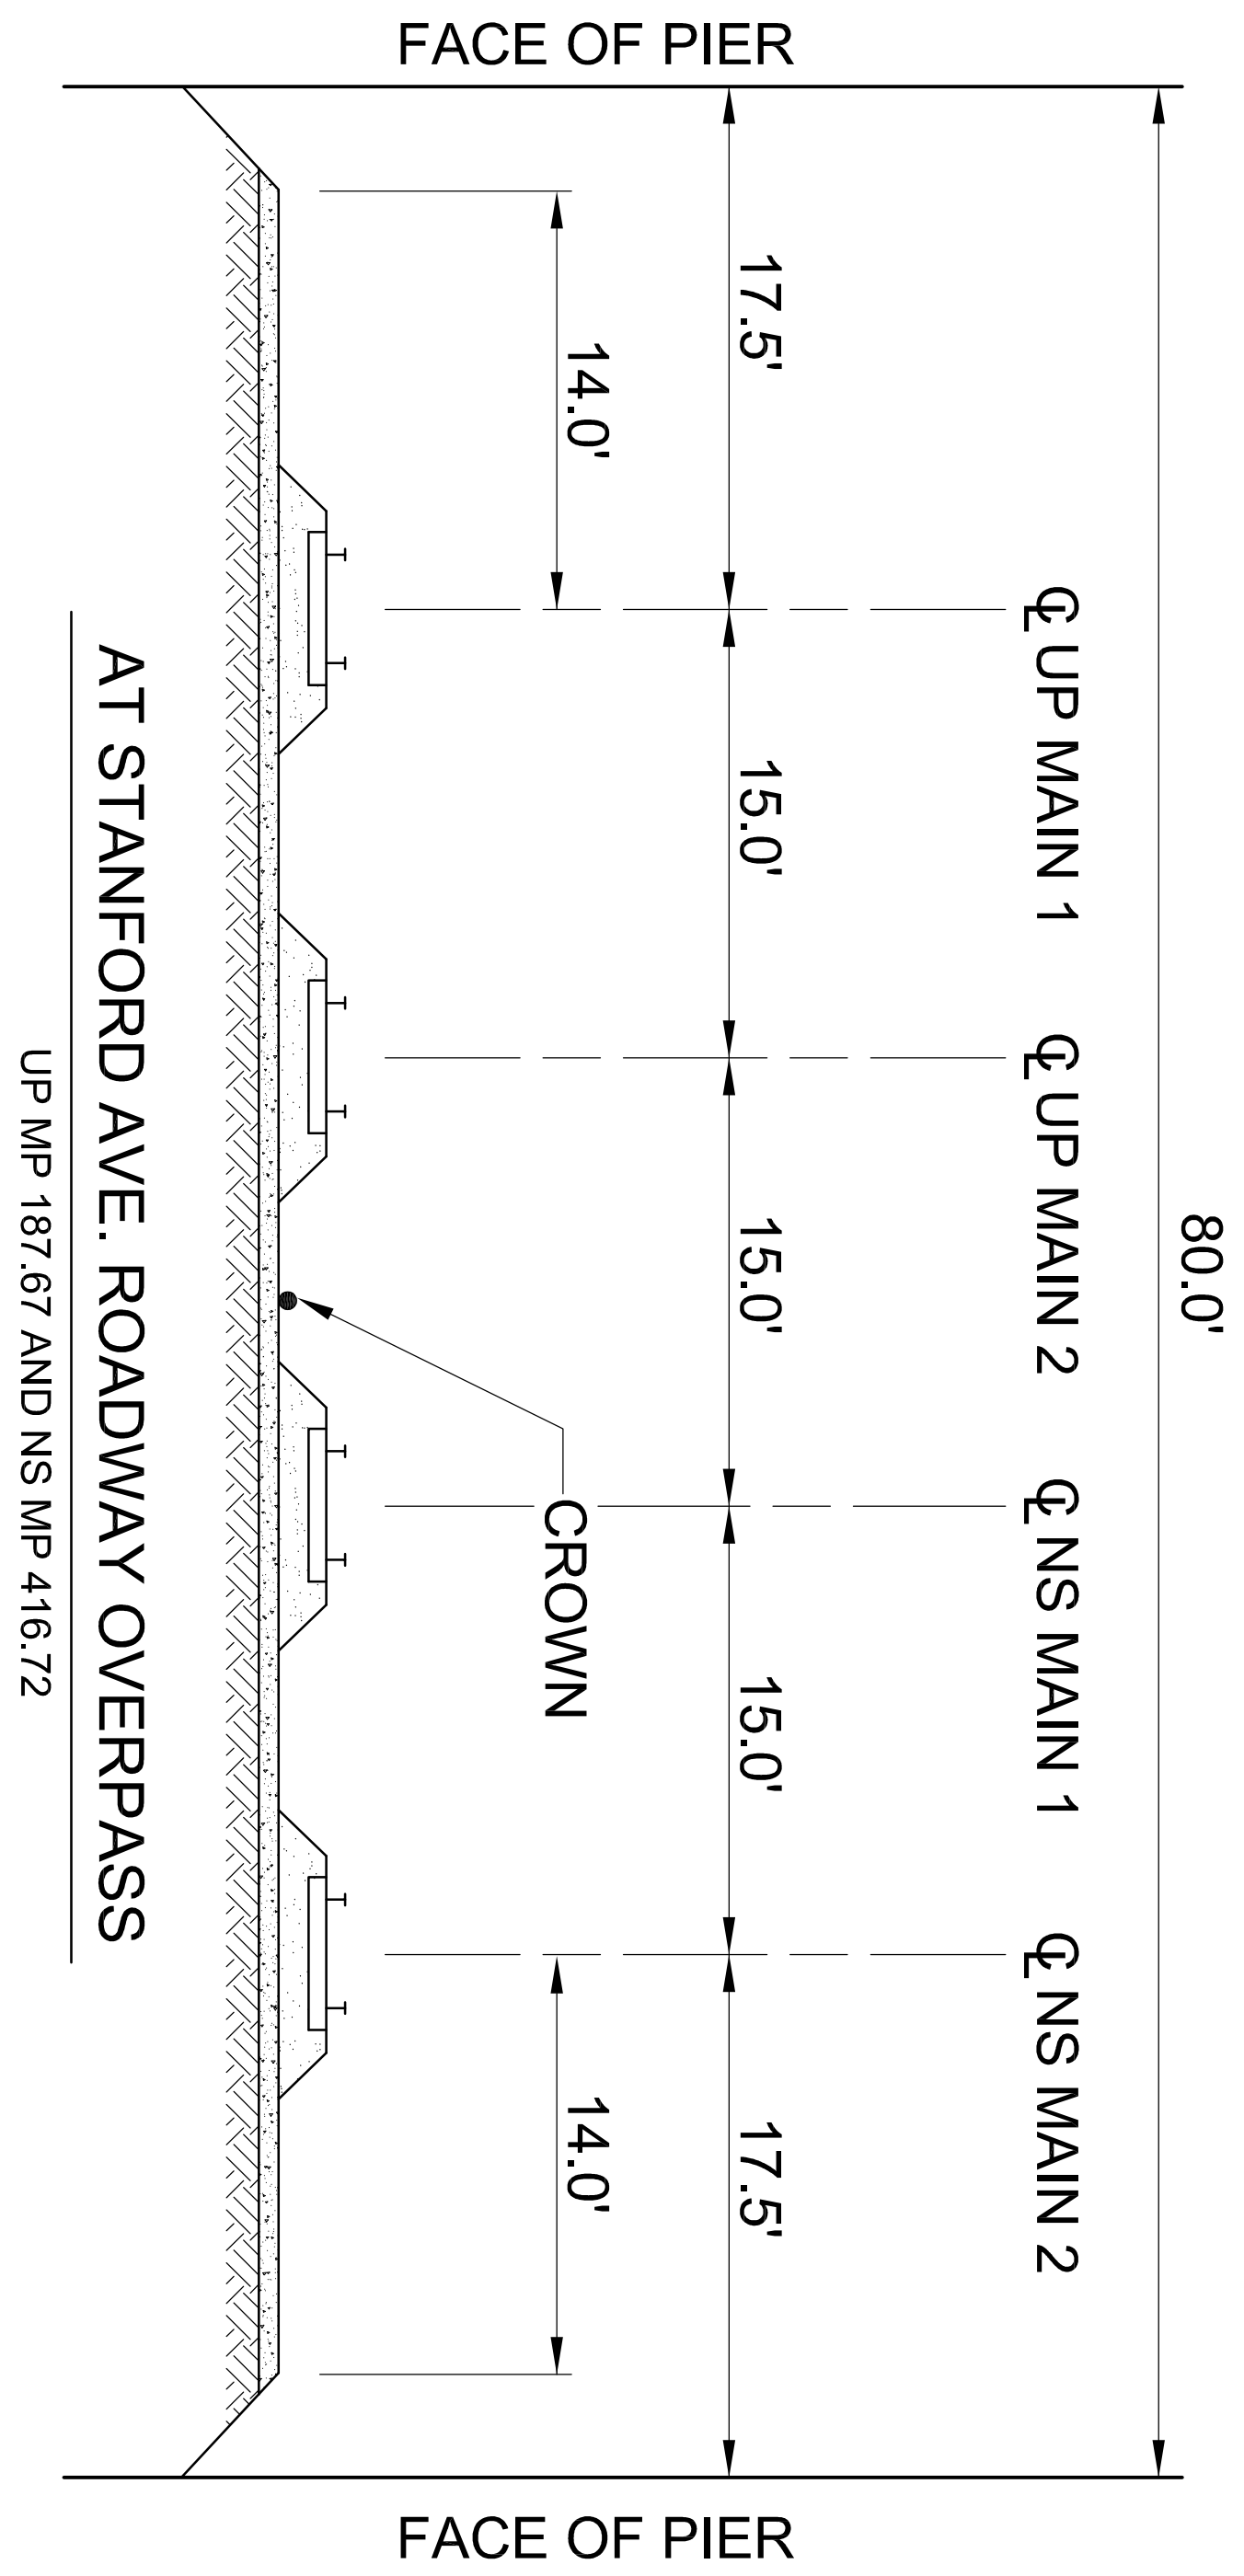

UP DOUBLE TRACK - CLOSE 3RD ST

SPRINGFIELD RAILROAD CORRIDOR STUDY
 SPRINGFIELD, SANGAMON COUNTY, ILLINOIS

HANSON NO. 09L0179A

FIGURE NO.